


### TERMINAL DRIVING SAFETY

- DRIVE AT TERMINAL SPEED LIMITS
- STOP AT ALL INTERSECTIONS & STOP SIGNS
- NO PARKING ON RTG RUNWAYS
- DO NOT DRIVE THROUGH CONTAINER STORAGE BLOCKS
- DO NOT DRIVE UNDER HATCH LIDS OR SUSPENDED CONTAINERS
- DO NOT USE CELL PHONES OR OTHER HAND HELD ELECTRONIC DEVICES WHILE DRIVING
- SEAT BELTS TO BE WORN WHILE OPERATING ANY MOBILE EQUIPMENT
- REPORT ALL ACCIDENTS & INCIDENTS TO YOUR SUPERVISOR IMMEDIATELY

### TERMINAL SPEED LIMITS

- TERMINAL ZONE SPEED LIMIT: 20 KPH (UNLESS NOTED DIFFERENTLY ON PLAN)
- WHEN DOCKMAN PLATFORM IS OCCUPIED, MAX SPEED OF THAT PICKUP IS 10KPH
- = MAX SPEED 10KPH

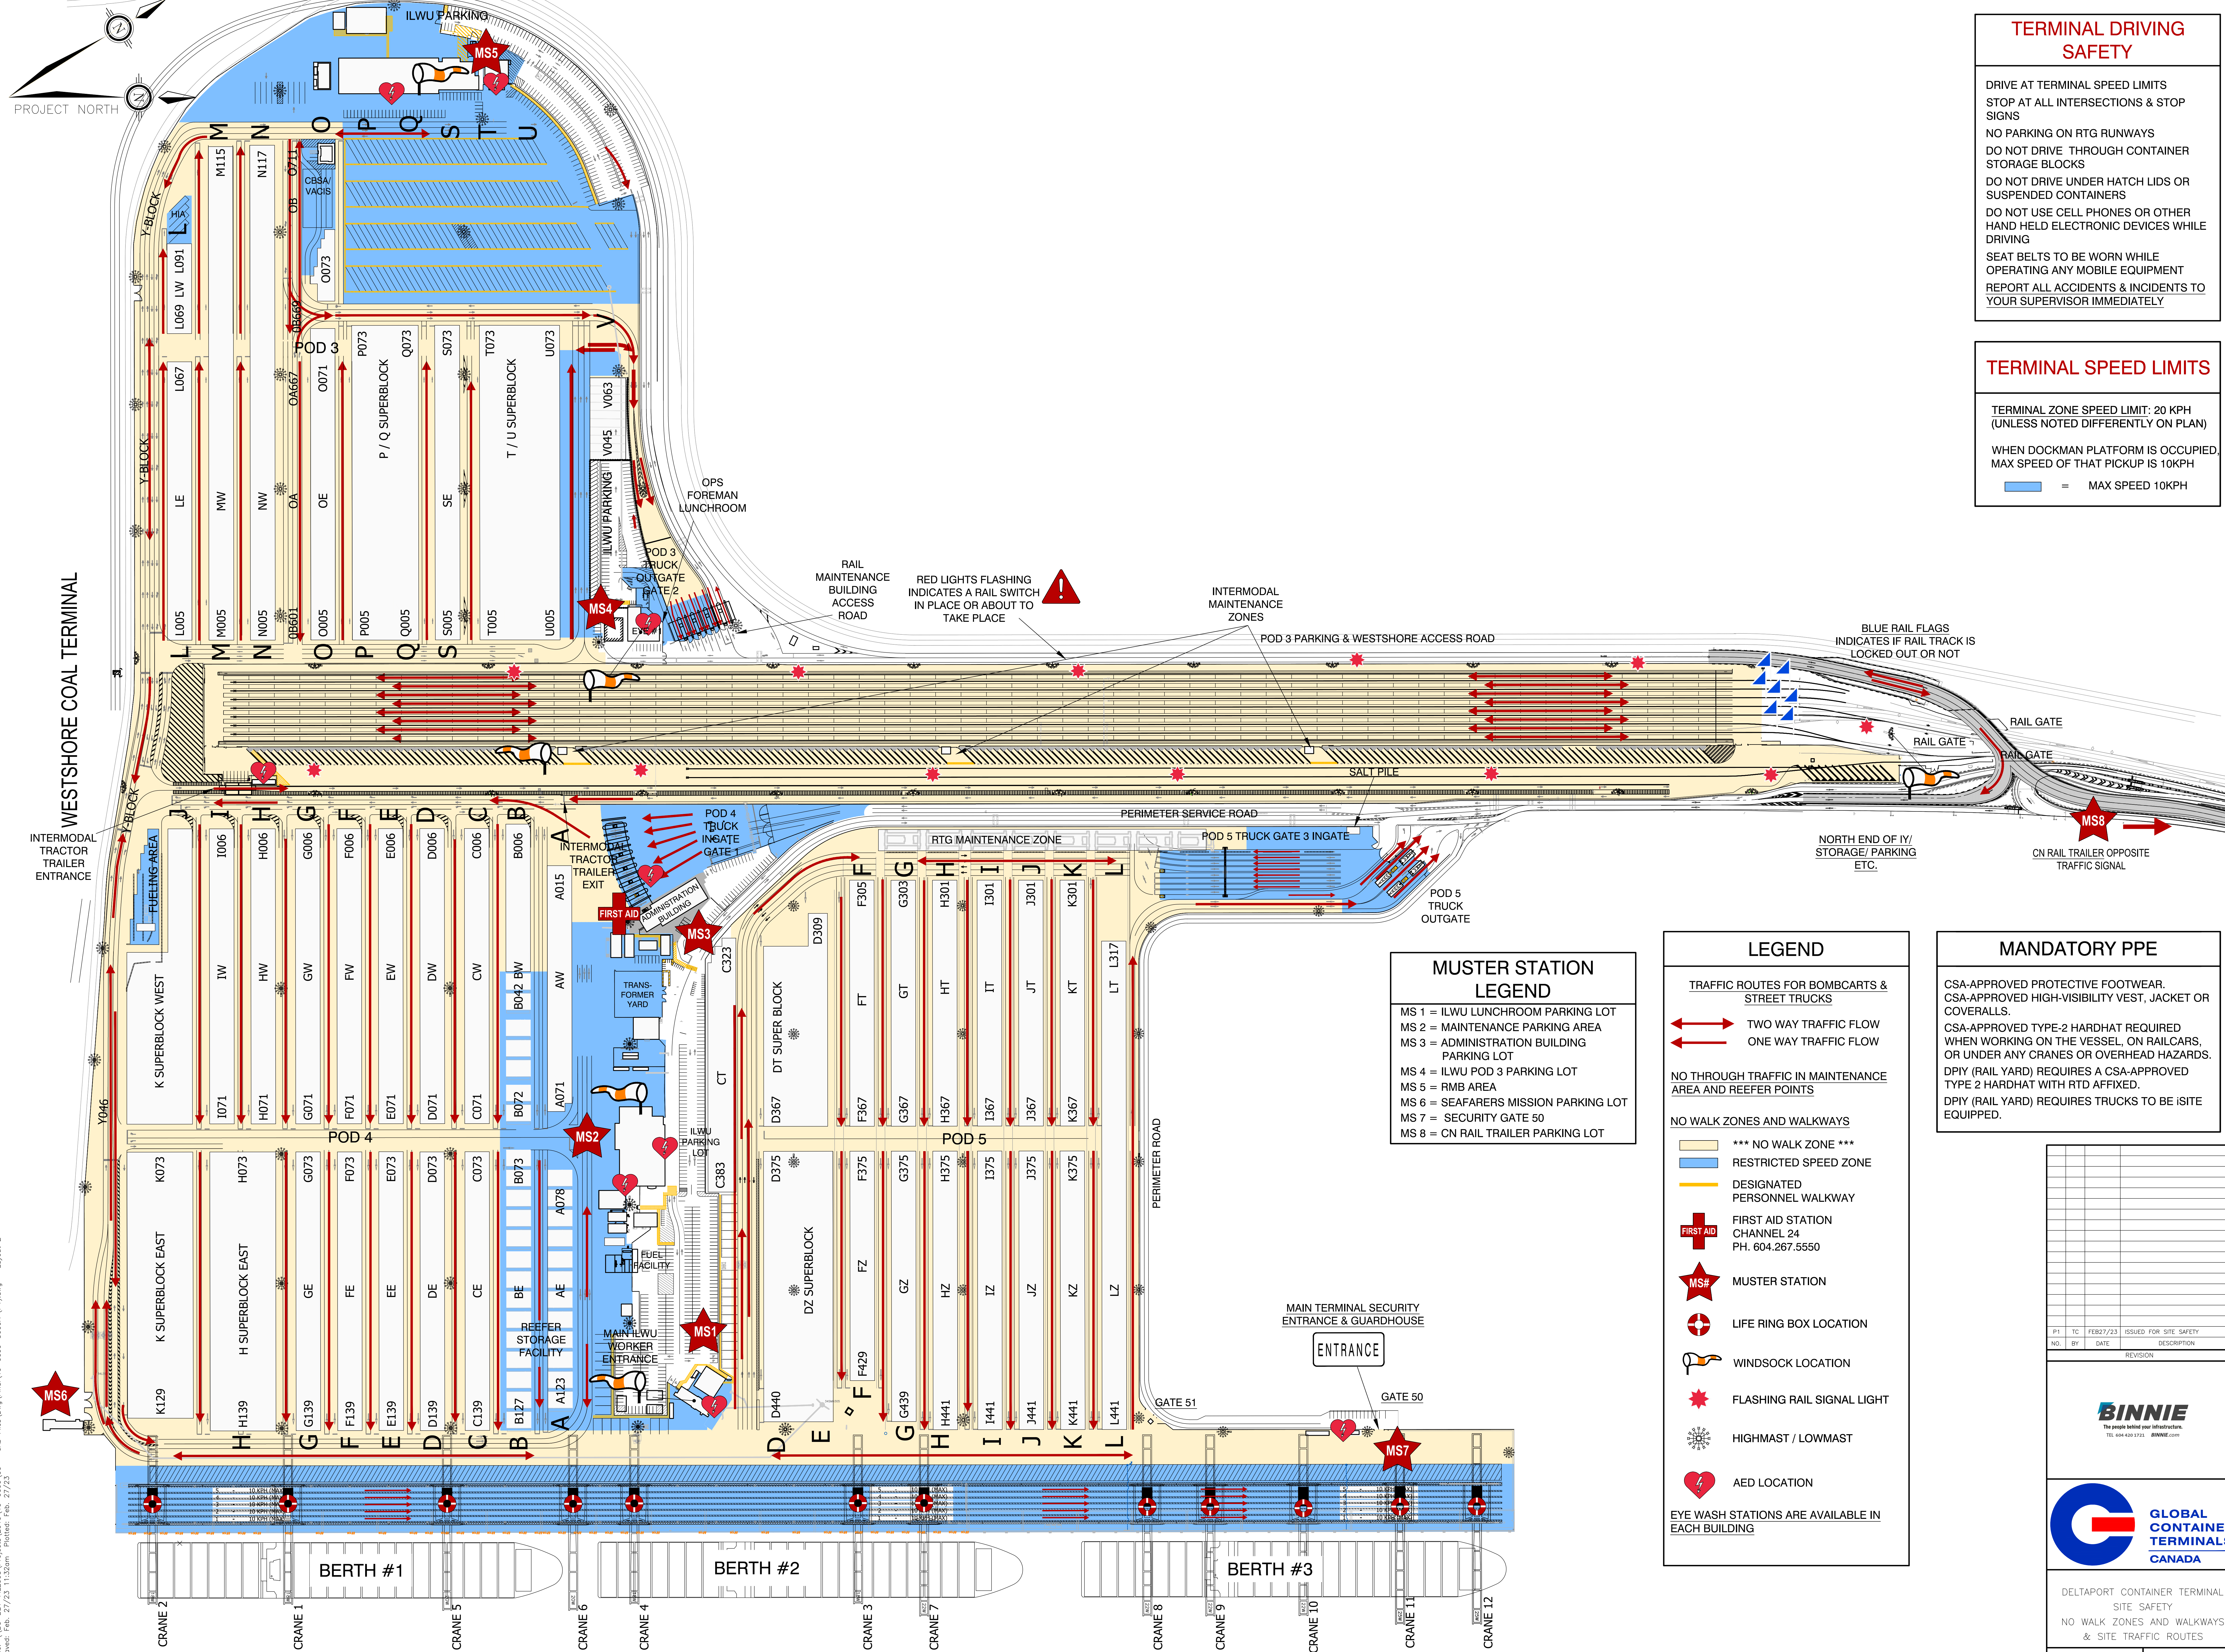

#### MUSTER STATION LEGEND

- MS 1 = ILWU LUNCHROOM PARKING LOT
- MS 2 = MAINTENANCE PARKING AREA
- MS 3 = ADMINISTRATION BUILDING PARKING LOT
- MS 4 = ILWU POD 3 PARKING LOT
- MS 5 = RMB AREA
- MS 6 = SEAFARERS MISSION PARKING LOT
- MS 7 = SECURITY GATE 50
- MS 8 = CN RAIL TRAILER PARKING LOT

#### LEGEND

TRAFFIC ROUTES FOR BOMB CARTS & STREET TRUCKS

- TWO WAY TRAFFIC FLOW
- ONE WAY TRAFFIC FLOW

NO THROUGH TRAFFIC IN MAINTENANCE AREA AND REEFER POINTS

NO WALK ZONES AND WALKWAYS

- \*\*\* NO WALK ZONE \*\*\*
- RESTRICTED SPEED ZONE
- DESIGNATED PERSONNEL WALKWAY

- FIRST AID STATION CHANNEL 24 PH. 604.267.5550
- MUSTER STATION
- LIFE RING BOX LOCATION
- WINDSOCK LOCATION
- FLASHING RAIL SIGNAL LIGHT
- HIGHMAST / LOWMAST
- AED LOCATION

EYE WASH STATIONS ARE AVAILABLE IN EACH BUILDING

#### MANDATORY PPE

- CSA-APPROVED PROTECTIVE FOOTWEAR.
- CSA-APPROVED HIGH-VISIBILITY VEST, JACKET OR COVERALLS.
- CSA-APPROVED TYPE-2 HARDHAT REQUIRED WHEN WORKING ON THE VESSEL, ON RAILCARS, OR UNDER ANY CRANES OR OVERHEAD HAZARDS.
- DPIY (RAIL YARD) REQUIRES A CSA-APPROVED TYPE 2 HARDHAT WITH RTD AFFIXED.
- DPIY (RAIL YARD) REQUIRES TRUCKS TO BE ISITE EQUIPPED.

NO.	BY	DATE	DESCRIPTION
P1	TC	FEB27/23	ISSUED FOR SITE SAFETY

DELTAPORT CONTAINER TERMINAL  
SITE SAFETY  
NO WALK ZONES AND WALKWAYS  
& SITE TRAFFIC ROUTES

DATE: FEB. 27, 2023 SCALE: 1:15000  
DRAWING NUMBER: 19-0099-5009A REVISION NUMBER: P1

File name: \\BC-BBR-FLE003\Projects\2019\19-0099\00 - CAD Files\Map\Final\19-0099-5009A (P1).dwg - Layout 2  
 Last Saved: Feb. 27/23 11:32am Plotted: Feb. 27/23